



03 north elevation scale 1:100

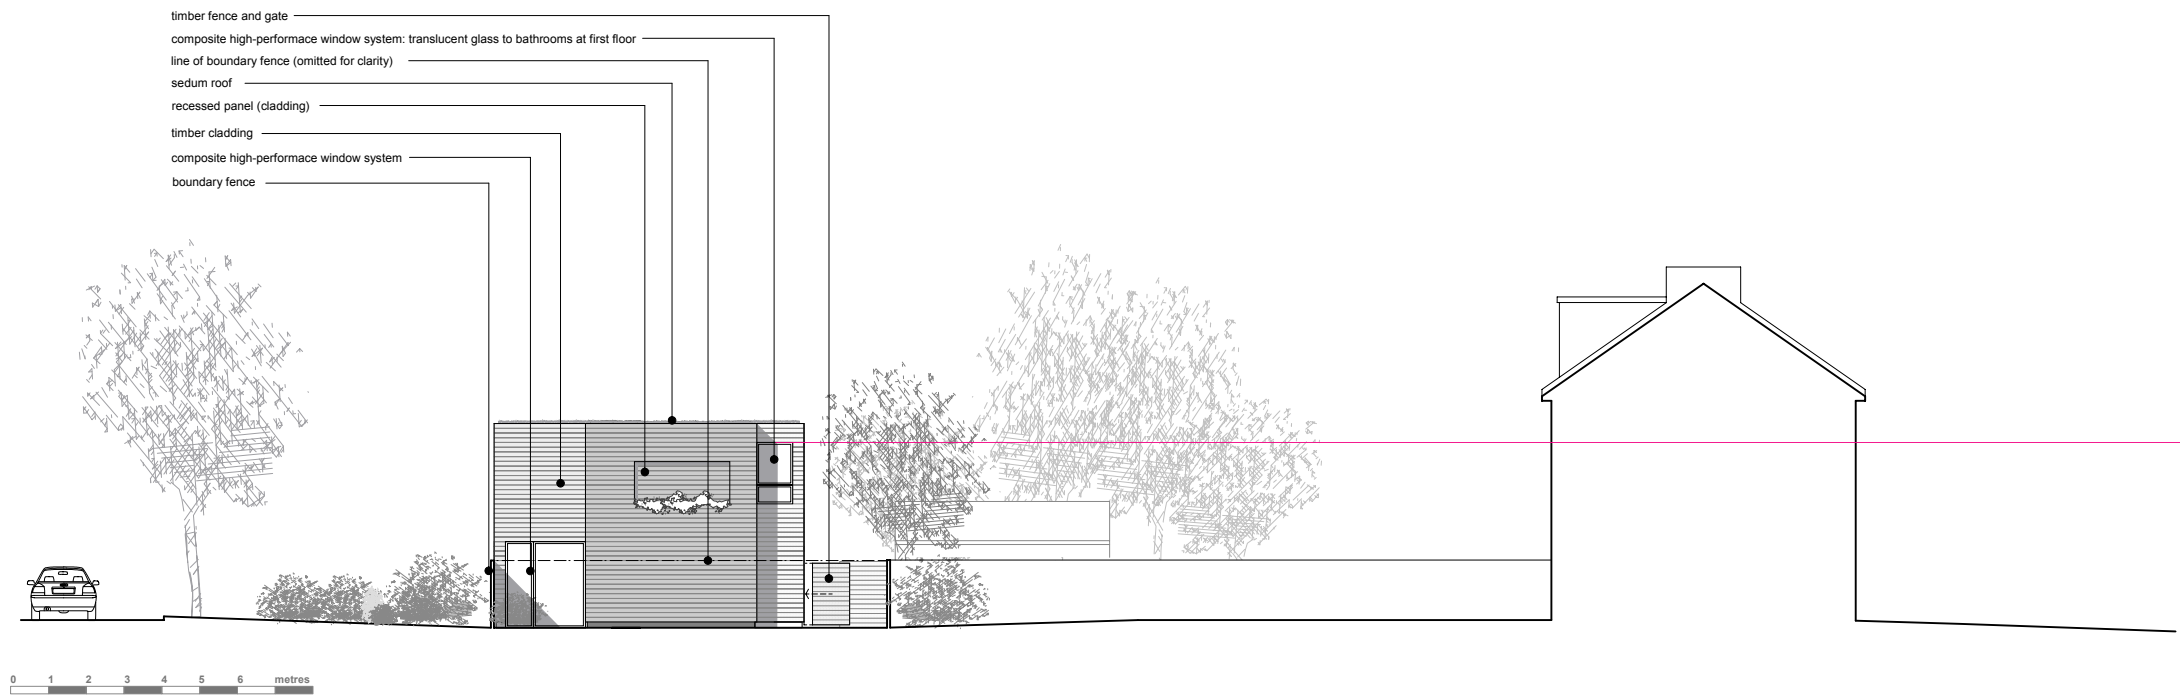

02 east elevation scale 1:100

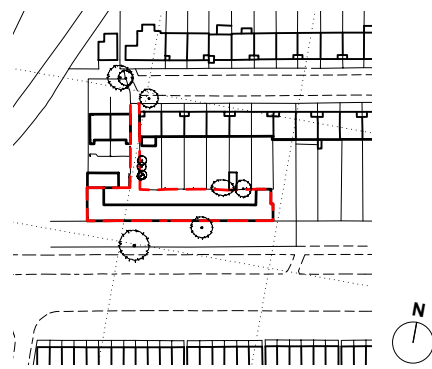

01 location plan scale 1:1250

REVISION	PURPOSE	DATE	NOTES
-	PLANNING APPLICATION SET	03.10.08	
A	TIMBER CLADDING SUBSTITUTION	23.07.09	

hampson williams
unit 3 bickells yard
151-153 bermundsey street london SE1 3HA
a.studio@hampsonwilliams.com
t 020 7378 9560
f 020 7378 9565
hampson williams ltd

PROJECT:
Land to the rear of 37-55 Orchard Road, Richmond TW1 1LX

CLIENT:
Green Heart Properties

PROPOSED NORTH & EAST ELEVATIONS			
REVISION	DATE	SCALE	
A	08/08	1:100@A1 1:200@A3	
DWG NO:	PURPOSE OF ISSUE:	DR:	CR:
HW148 - A201	PLANNING	jc	mw