



03 south elevation scale 1:100

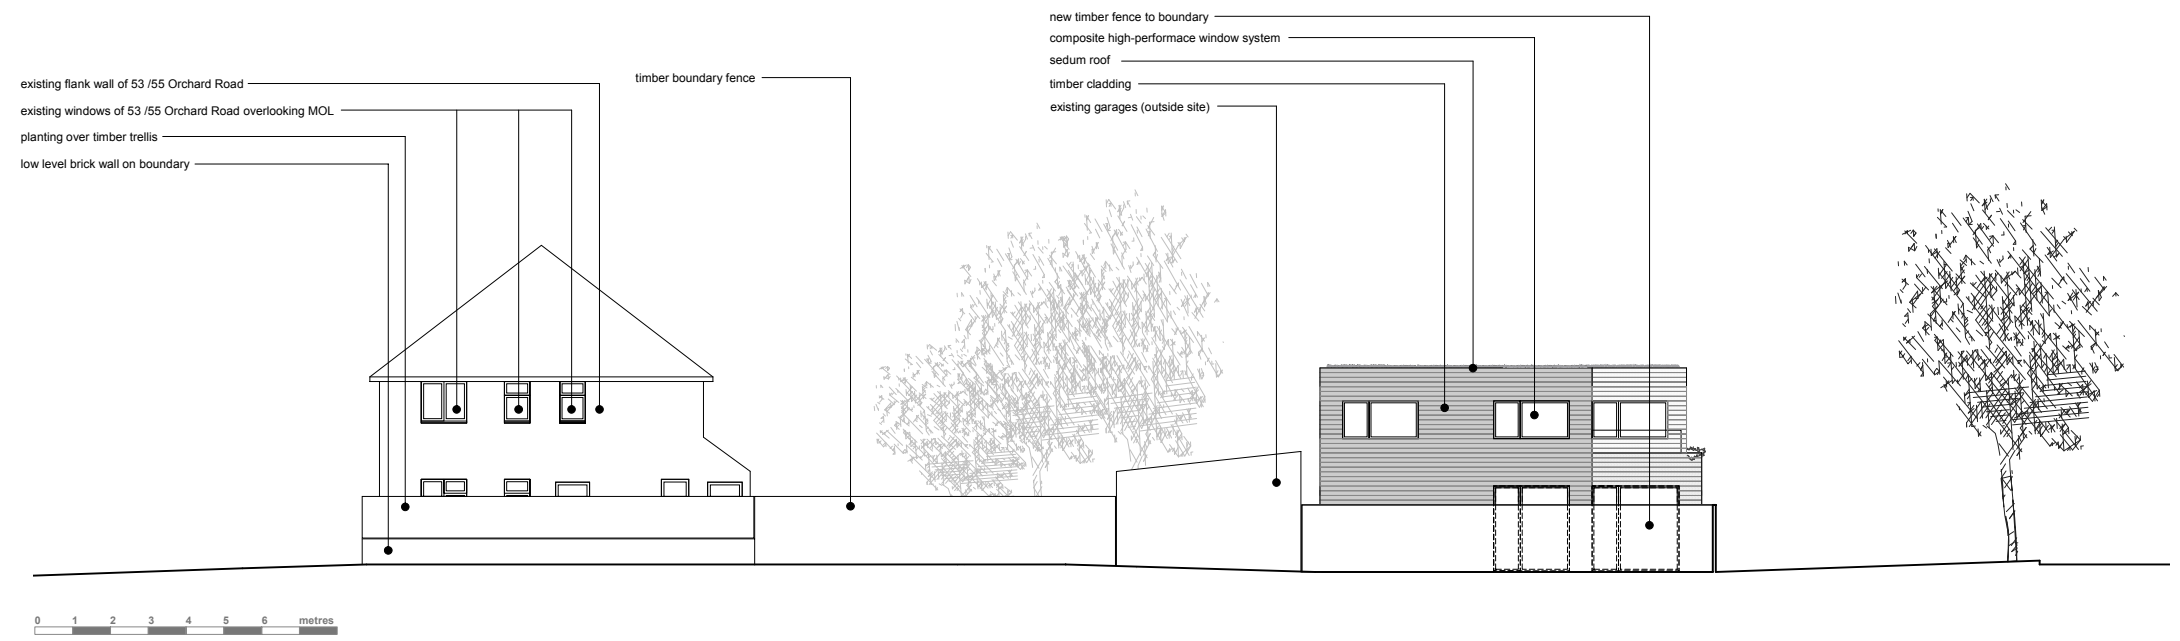

02 west elevation (to MOL) scale 1:100

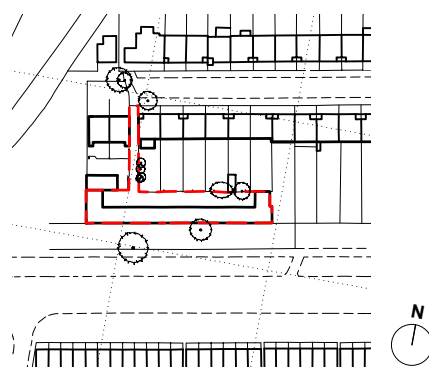

01 location plan scale 1:1250

REVISION	PURPOSE	DATE	NOTES
-	PLANNING APPLICATION SET	03.10.08	
A	TIMBER CLADDING SUBSTITUTION	23.07.09	
B	EXISTING WINDOWS TO 53 /55 ORCHARD ROAD ADDED	05.10.09	
C	REVISED FENCE	06.10.09	

**hampson williams**  
 unit 5 bickels yard  
 151-153 bermondsey street london SE1 3NA  
 e: studio@hampsonwilliams.com  
 t: 020 7378 9560  
 f: 020 7378 8665  
 hampson williams ltd

PROJECT:	CLIENT:
Land to the rear of 37-55 Orchard Road, Richmond TW1 1LX	Green Heart Properties

DWG TITLE:			
<b>PROPOSED SOUTH AND WEST ELEVATIONS</b>			
REVISION:	DATE:	SCALE:	
C	08/08	1:100@A1 1:200@A3	
DWG NO:	PURPOSE OF ISSUE:	DR:	CB:
HW148 - A200	PLANNING	jc	mw